

Purpose: commercial development  
 Datum: NGVD  
 Adjacent Landowners:  
 see attachment

### Location Map Petaluma DSL

Basemap: USGS  
 Scale: 1 inch = 2000 feet



Applicant: David Casty, DSL Service Company  
 3501 Jamboree Road, Suite 5000  
 Newport Beach, CA, 92660

In: intermittent tributary to the  
 Petaluma river and seasonal  
 wetlands in Petaluma DSL.  
 At: City of Petaluma, North of  
 Highway 101.




## Section 404 Jurisdictional Areas

Habitat Type	Areas	Acreage
Seasonal Wetland	E	0.01
Intermittent Tributary	F	0.21
Seasonal Wetland	G	0.16
<b>TOTAL</b>		<b>0.38 ACRES</b>

## Legend

Jurisdictional Area

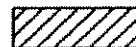


Sample Points



Photo Points



Project Boundary

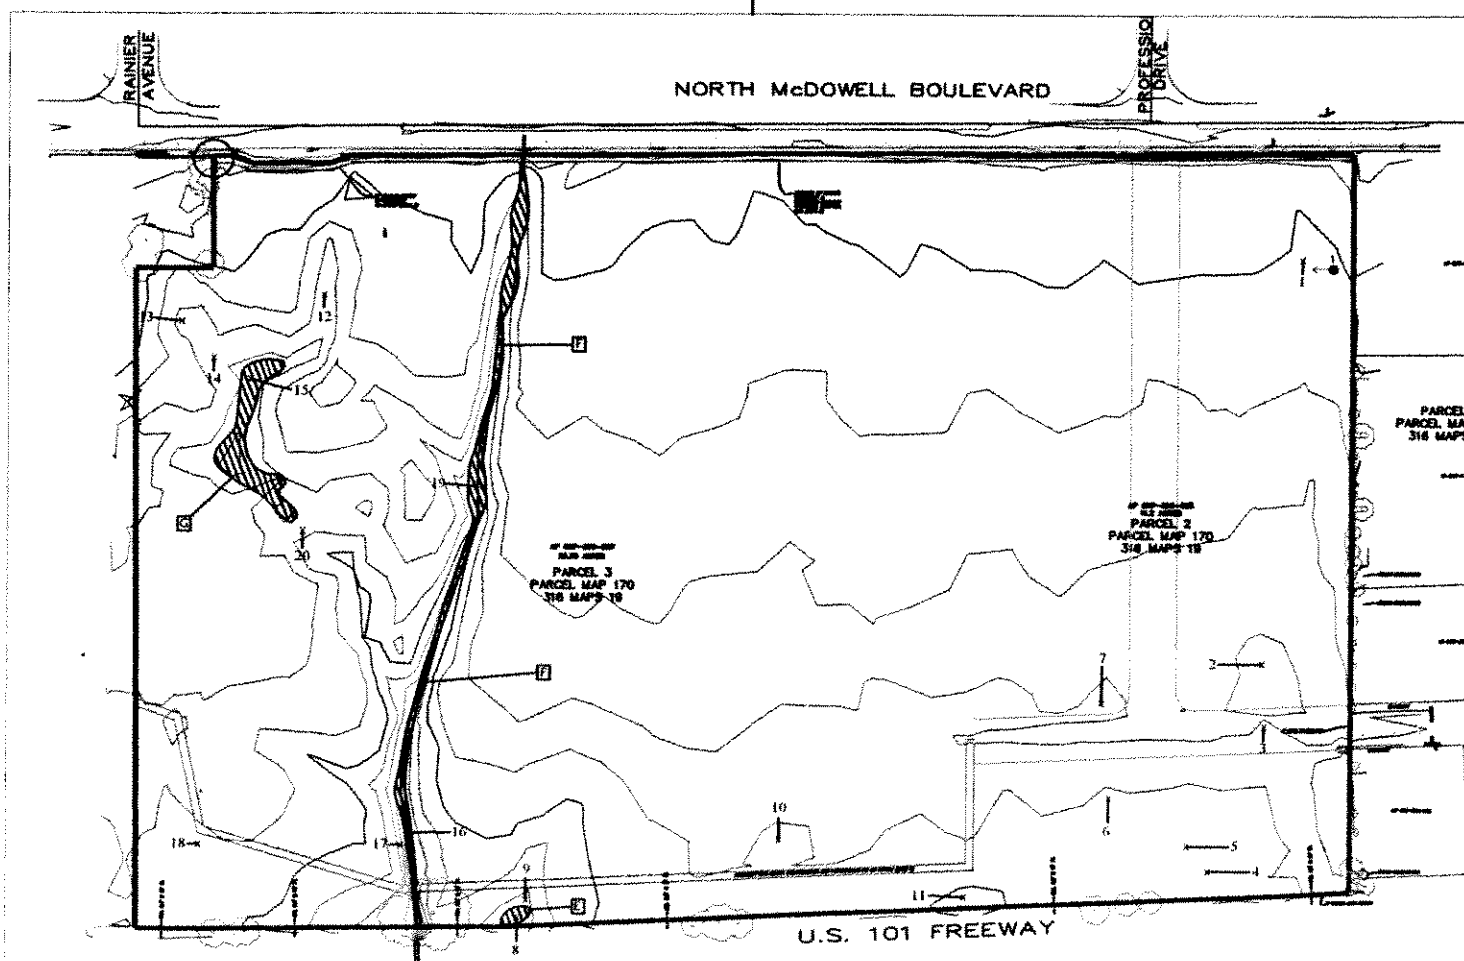

Purpose: commercial development  
Datum: NGVD  
Adjacent Landowners:  
see attachment

### Delineation Map Petaluma DSL

Basemap: CSW/Stuber-Stroeh  
Scale: 1 inch = 250 feet




Applicant: David Casty, DSL Service Company  
3501 Jamboree Road, Suite 5000  
Newport Beach, CA, 92660

In: intermittent tributary to the  
Petaluma river and seasonal  
wetlands in Petaluma DSL.  
At: City of Petaluma, North of  
Highway 101.



Project North

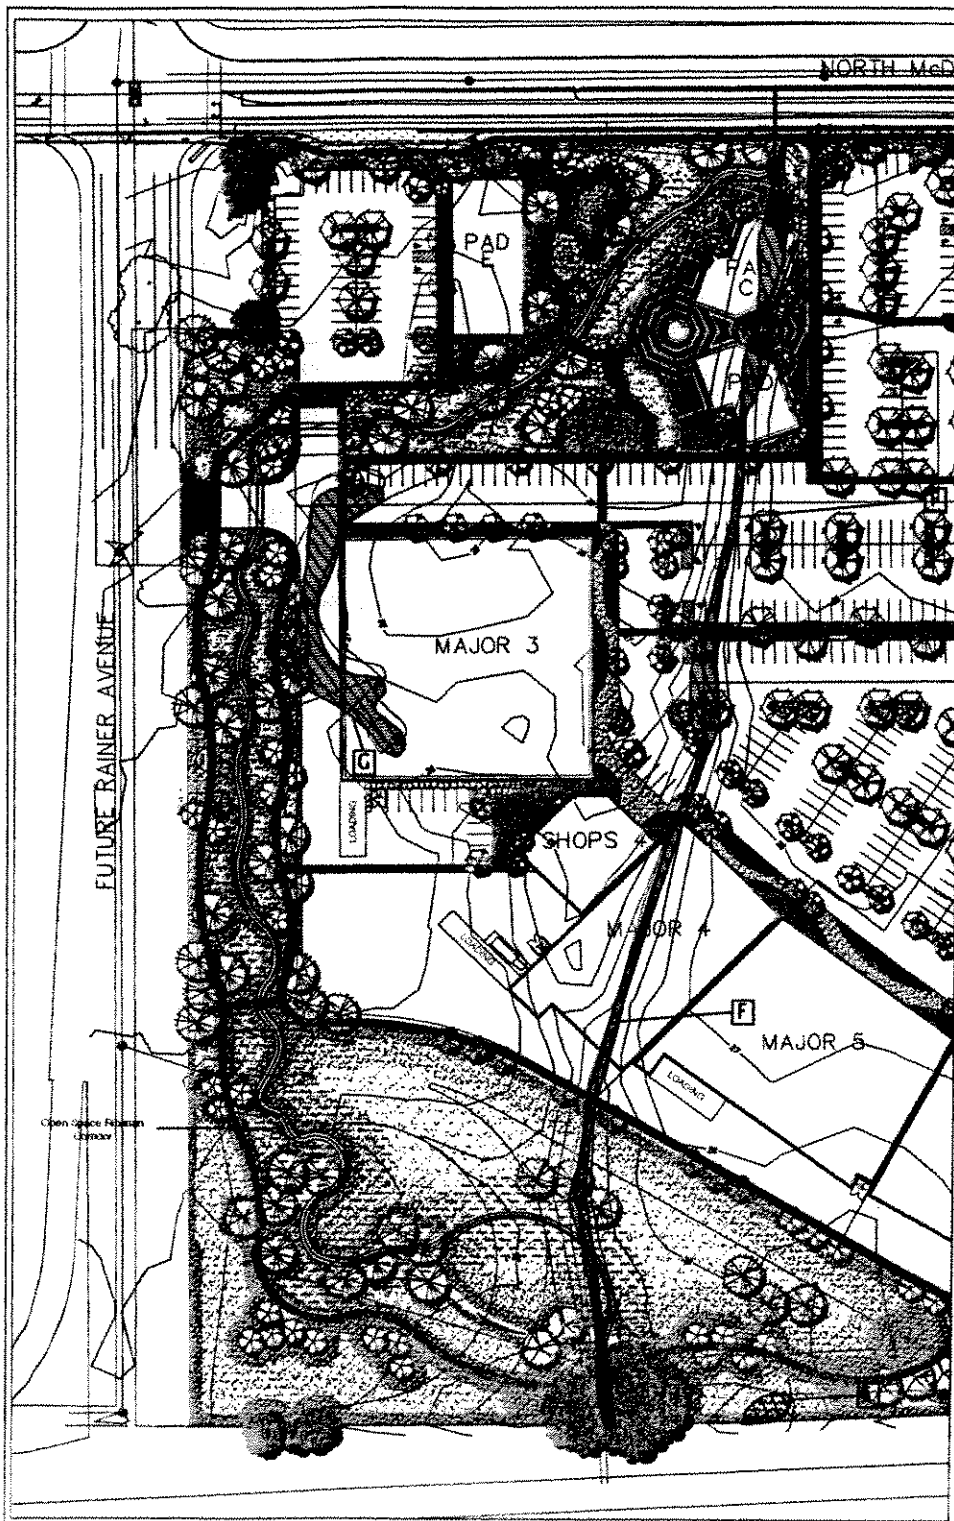

### LEGEND



Preserved Wetland  
Filled Wetland  
Restored Creek  
Seasonal Wetland

Habitat Type		Preserved	Impacted	Total
E	Seasonal Wetland	0.01	0	0.01 Acre
F	Intermittent Tributary	0	0.21	0.21 Acre
G	Seasonal Wetland	0	0.16	0.16 Acre

Purpose: commercial development  
Datum: NGVD  
Adjacent Landowners:  
see attachment

### Impacts Map Petaluma DSL

Basemap: CSW/Stuber-Stroch  
Scale: 1 inch = 150 feet




Applicant: David Casty, DSL Service Company  
3501 Jamboree Road, Suite 5000  
Newport Beach, CA, 92660

In: intermittent tributary to the Petaluma  
river and seasonal wetlands in Petaluma  
DSL.  
At: City of Petaluma, North of Highway 1



Project North

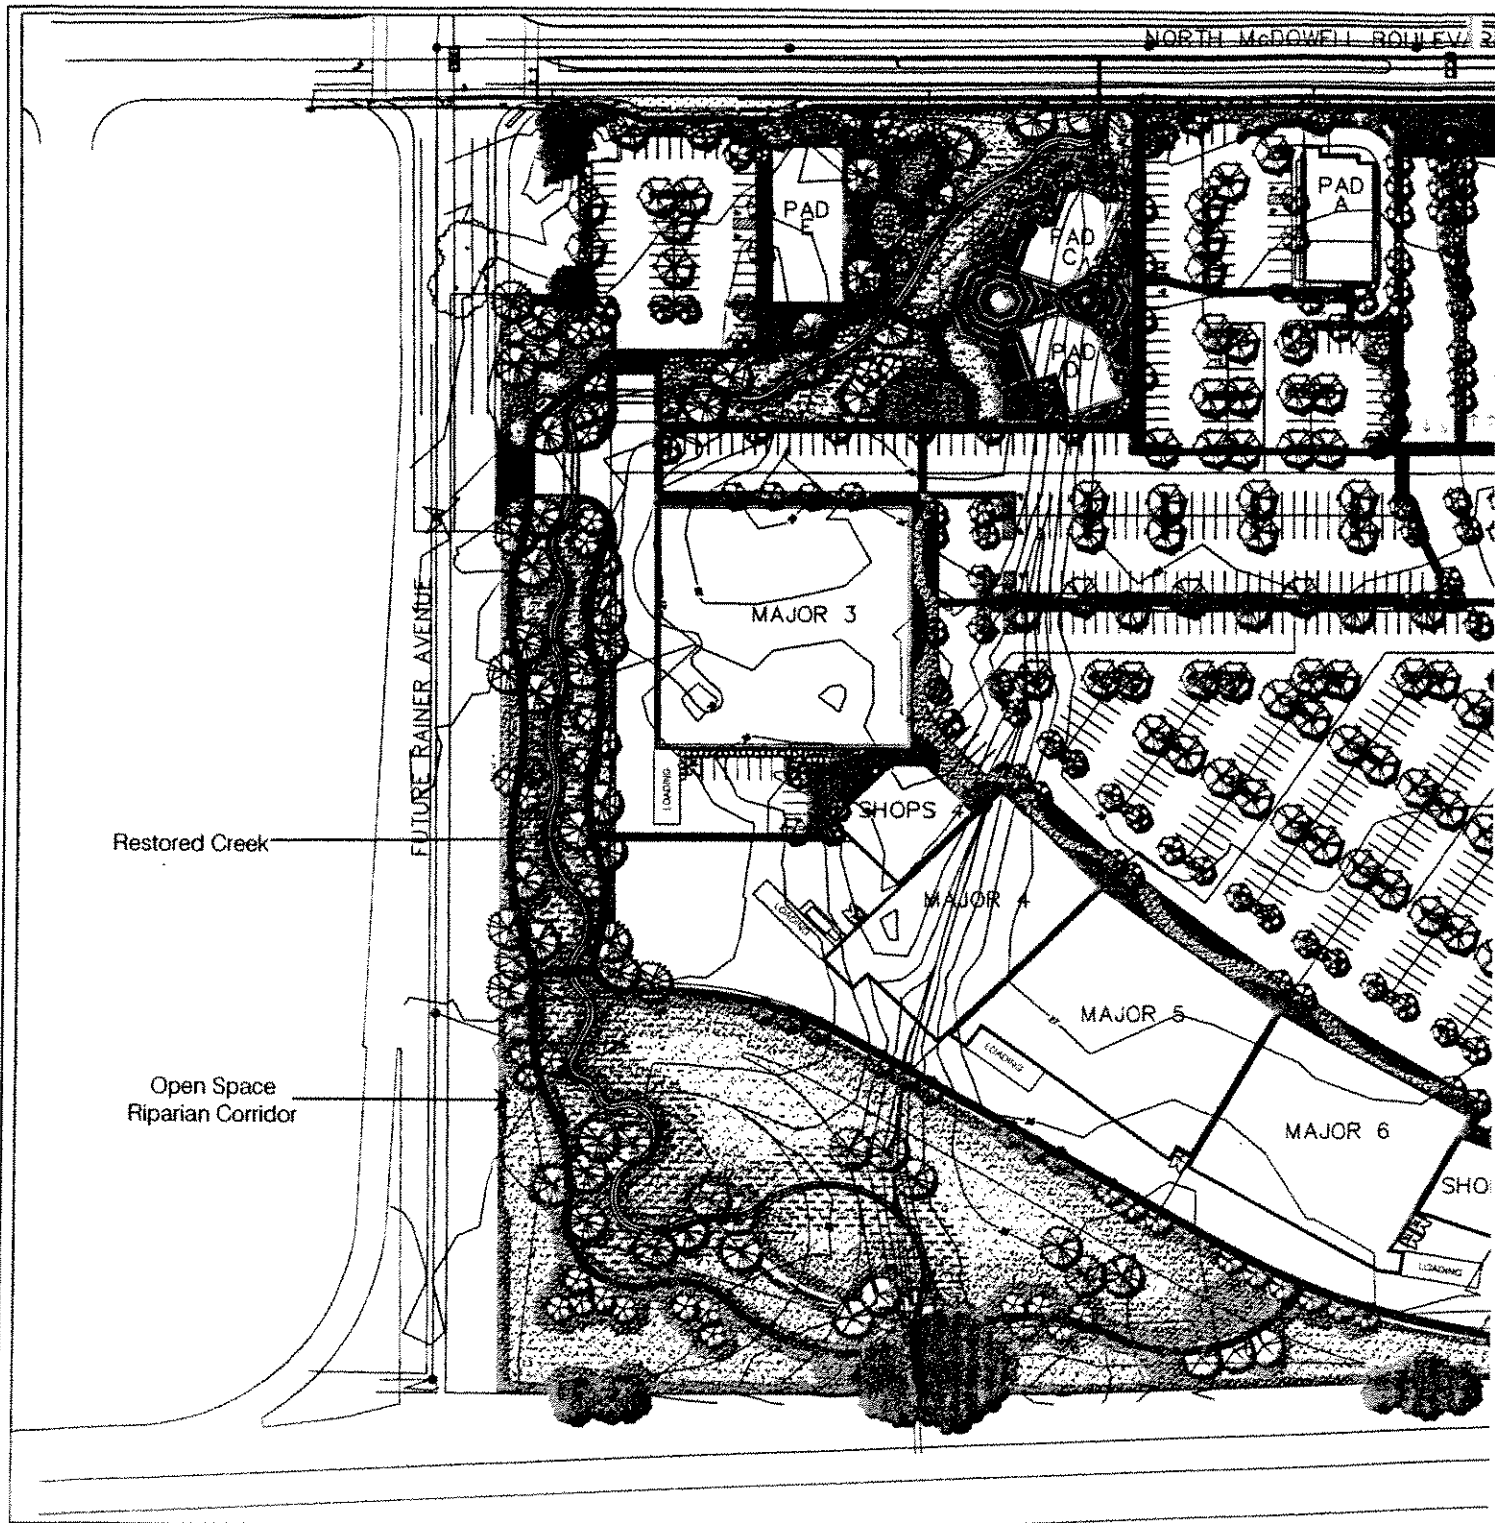

Purpose: commercial development  
 Datum: NGVD  
 Adjacent Landowners:  
 see attachment

### Wetland Mitigation Map Petaluma DSL

Basemap: CSW/Stuber-Stroch  
 Scale: 1 inch = 150 feet




Applicant: David Casty, DSL Service Company  
 3501 Jamboree Road, Suite 5000  
 Newport Beach, CA, 92660

In: intermittent tributary to the Petaluma river and seasonal wetlands in Petaluma DSL.  
 At: City of Petaluma, North of Highway 1



Project North

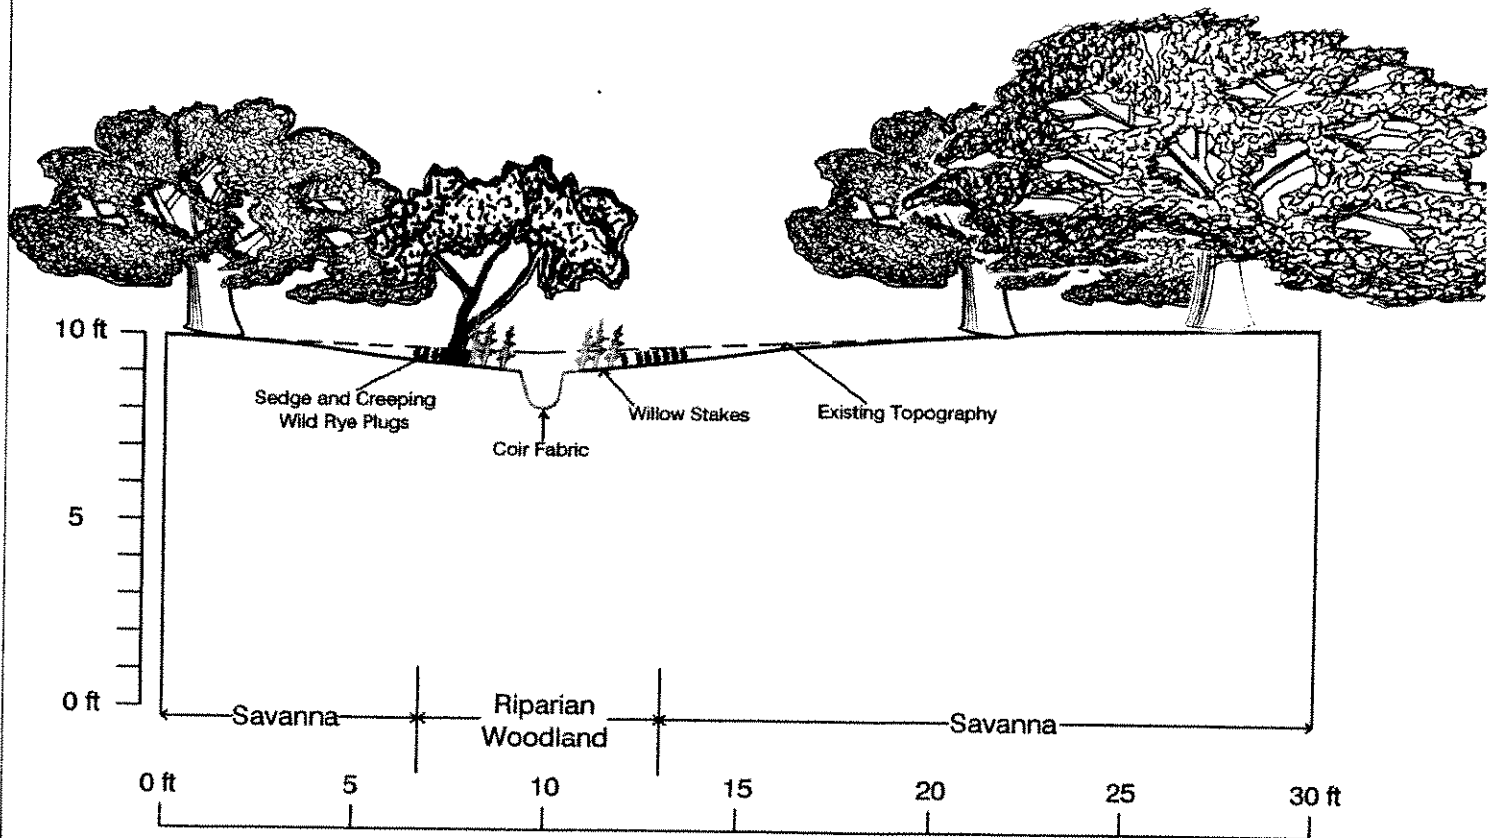

Purpose: commercial development  
 Datum: NGVD  
 Adjacent Landowners:  
 see attachment

### Creek Restoration Cross-section Map Petaluma DSL

Basemap: CSW/Stuber-Stroeh  
 Scale: 1 inch = 5 feet



Applicant: David Casty, DSL Service Company  
 3501 Jamboree Road, Suite 5000  
 Newport Beach, CA, 92660

In: intermittent tributary to the  
 Petaluma river and seasonal  
 wetlands in Petaluma DSL.  
 At: City of Petaluma, North of  
 Highway 101.